




Historic Window Standard: New Construction & Replacement

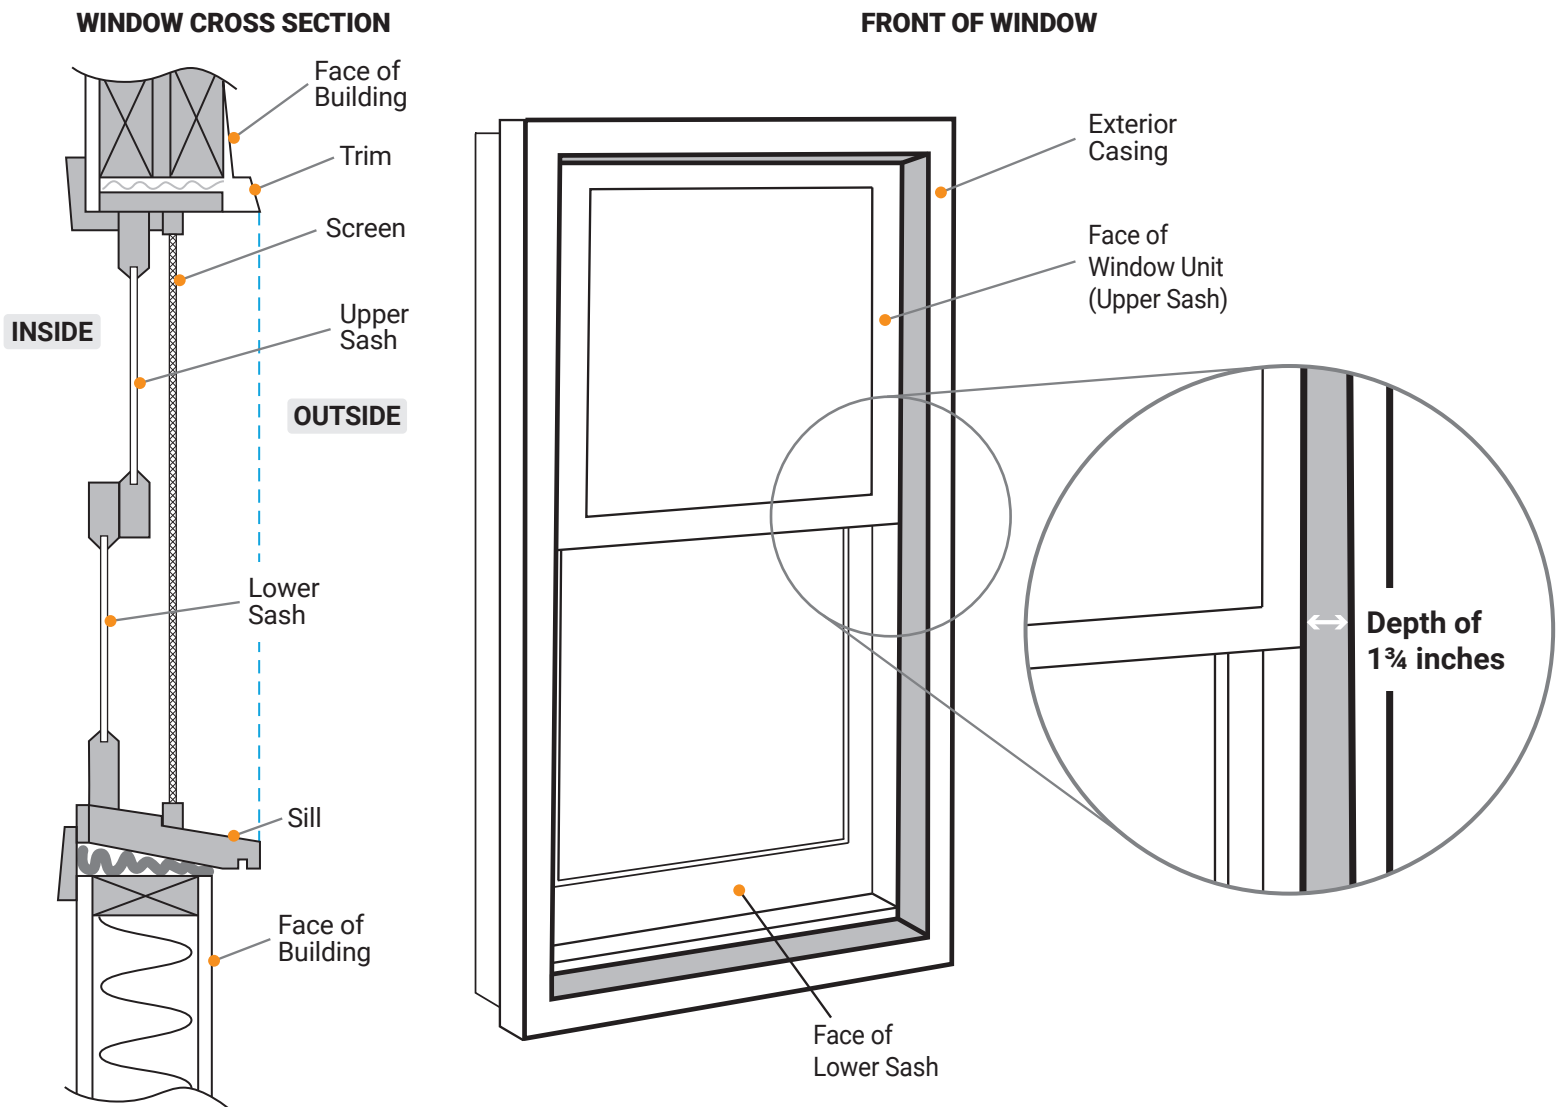

Minimum 1 3/4 inch Inset

- Depth from Exterior Casing to the Face of the Window Unit (Upper Sash)
- Windows must be 1-over-1 (equally horizontally divided)
- 1 3/4 inch minimum inset for Fixed Window

For more information contact: Houston Office of Preservation

832-393-6556

historicpreservation@houstontx.gov